

AMENDMENT OF SOLICITATION/MODIFICATION OF CONTRACT				1. CONTRACT ID CODE		PAGE OF PAGES 1 2	
2. AMENDMENT/MODIFICATION NO. 0001		3. EFFECTIVE DATE 23-Jun-2004		4. REQUISITION/PURCHASE REQ. NO. W32CS53210127		5. PROJECT NO.(If applicable)	
6. ISSUED BY USA ENGINEER DISTRICT, PRUDENTIAL OFFICE 701 SAN MARCO ATTN: CESAJ-CT JACKSONVILLE FL 32207- ----		CODE W912EP		7. ADMINISTERED BY (If other than item 6) See Item 6		CODE	
8. NAME AND ADDRESS OF CONTRACTOR (No., Street, County, State and Zip Code)				<input checked="" type="checkbox"/> 9A. AMENDMENT OF SOLICITATION NO. W912EP-04-B-0008			
				<input checked="" type="checkbox"/> 9B. DATED (SEE ITEM 11) 18-May-2004			
				10A. MOD. OF CONTRACT/ORDER NO.			
				10B. DATED (SEE ITEM 13)			
CODE		FACILITY CODE					
11. THIS ITEM ONLY APPLIES TO AMENDMENTS OF SOLICITATIONS							
<input checked="" type="checkbox"/> The above numbered solicitation is amended as set forth in Item 14. The hour and date specified for receipt of Offer <input checked="" type="checkbox"/> is extended, <input type="checkbox"/> is not extended. Offer must acknowledge receipt of this amendment prior to the hour and date specified in the solicitation or as amended by one of the following methods: (a) By completing Items 8 and 15, and returning _____ copies of the amendment; (b) By acknowledging receipt of this amendment on each copy of the offer submitted; or (c) By separate letter or telegram which includes a reference to the solicitation and amendment numbers. FAILURE OF YOUR ACKNOWLEDGMENT TO BE RECEIVED AT THE PLACE DESIGNATED FOR THE RECEIPT OF OFFERS PRIOR TO THE HOUR AND DATE SPECIFIED MAY RESULT IN REJECTION OF YOUR OFFER. If by virtue of this amendment you desire to change an offer already submitted, such change may be made by telegram or letter, provided each telegram or letter makes reference to the solicitation and this amendment, and is received prior to the opening hour and date specified.							
12. ACCOUNTING AND APPROPRIATION DATA (If required)							
13. THIS ITEM APPLIES ONLY TO MODIFICATIONS OF CONTRACTS/ORDERS. IT MODIFIES THE CONTRACT/ORDER NO. AS DESCRIBED IN ITEM 14.							
A. THIS CHANGE ORDER IS ISSUED PURSUANT TO: (Specify authority) THE CHANGES SET FORTH IN ITEM 14 ARE MADE IN THE CONTRACT ORDER NO. IN ITEM 10A.							
B. THE ABOVE NUMBERED CONTRACT/ORDER IS MODIFIED TO REFLECT THE ADMINISTRATIVE CHANGES (such as changes in paying office, appropriation date, etc.) SET FORTH IN ITEM 14, PURSUANT TO THE AUTHORITY OF FAR 43.103(B).							
C. THIS SUPPLEMENTAL AGREEMENT IS ENTERED INTO PURSUANT TO AUTHORITY OF:							
D. OTHER (Specify type of modification and authority)							
E. IMPORTANT: Contractor <input type="checkbox"/> is not, <input type="checkbox"/> is required to sign this document and return _____ copies to the issuing office.							
14. DESCRIPTION OF AMENDMENT/MODIFICATION (Organized by UCF section headings, including solicitation/contract subject matter where feasible.) Levee 74 North (Remainder), Structure 263, Structure 264, and Structure 256 Repairs Any enclosures accompanying this amendment should be inserted in the plans and/or specifications as applicable. All superseded materials should be removed or adequately marked to indicate that they have been superseded. THE DATE FOR RECEIPT OF BIDS IS CHANGED FROM JULY 2, 2004 TO JULY 7, 2004.							
Except as provided herein, all terms and conditions of the document referenced in Item 9A or 10A, as heretofore changed, remains unchanged and in full force and effect.							
15A. NAME AND TITLE OF SIGNER (Type or print)				16A. NAME AND TITLE OF CONTRACTING OFFICER (Type or print)			
				TEL: _____ EMAIL: _____			
15B. CONTRACTOR/OFFEROR _____ (Signature of person authorized to sign)		15C. DATE SIGNED		16B. UNITED STATES OF AMERICA BY _____ (Signature of Contracting Officer)		16C. DATE SIGNED 23-Jun-2004	

SECTION SF 30 BLOCK 14 CONTINUATION PAGE

SPECIFICATIONS:

- a. Either asterisks appear before and after the line or lines where revisions have been made to the text on the enclosed revised or added pages or the text changes have been updated with additions noted with underlined text and deletions noted with line/cross-outs, and pertain only to changes made by this amendment.
- b. The text changes may have necessitated reformatting of subsequent text or pages. If this is the case, those pages have also been issues as amended pages but are not marked with asterisks or underlined text and line/cross-outs.
- c. **SECTION 00800**, EFARS Clause 52.232-5002 Continuing Contracts: Delete the Note in its entirety.
- d. **SECTION 01110 SUMMARY OF WORK:** Add attached Appendix “A, Summary of Work”, to the end of the section.
- e. **DESCRIPTIVE SPECIFICATION CHANGES:** The following are descriptive changes to the specifications. Specifications should be adequately marked to indicate that they have been changed.

SECTION 00010A LINE ITEMS AND PRICE SCHEDULE NOTES 1: Change the second sentence to read:

“SEE PROVISION AT 52.214-18 (SECTION 00100)

SECTION 00800 EFARS CLAUSE 52.232-5002 CONTINUING CONTRACTS (ALTERNATE) (MAR 1995):
Change the second sentence to read:

“The sum of **\$150,000.00** has been reserved for this contract and is available for payment to the contractor during the current fiscal year.”

SECTION 01270 MEASUREMENT AND PAYMENT, Paragraph 1.5.2.2: Change the first sentence to read:

“Payment will be made for material placed as required in embankments, backfills, ramps, and turn-arounds, if applicable, for access/haul improvements, and including additional material placed by reason of foundation settlement and by reason of soft material in the foundation being forced outward from the section during construction, for levee fill.”

SECTION 01500 TEMPORARY CONSTRUCTION FACILITIES, Paragraph 3.5: Insert the following after the first sentence:

“Access may require improvements like temporary culverts for crossing, material upgrades to fill, and turn-around, if applicable. All routes should be kept at or above elevations of existing levee.”

f. DRAWINGS:


Delete Sheet 1/2 and replace with attached revised Sheet 1/2.

SECTION 01110
SUMMARY OF WORK
APPENDIX “A”

Narrative for Access to S-256

From the western terminus of Malabar Road, drive south for approximately one mile to the entrance to L-74N. Drive east through the gate onto L-74N and continue for approximately 0.5 miles, then south approximately one mile, then east approximately 1.5 miles, then south for approximately four miles, then west approximately 1.5 mile to S-256.

As an alternate route, conditions permitting, once on the fourth leg of the route, drive east approximately 0.5 miles to where there is a gap in L-74N. Follow the dirt road to the south approximately four miles then turn west onto the last leg on L-74N for approximately 0.5 mile to S-256. This route saves approximately two miles.

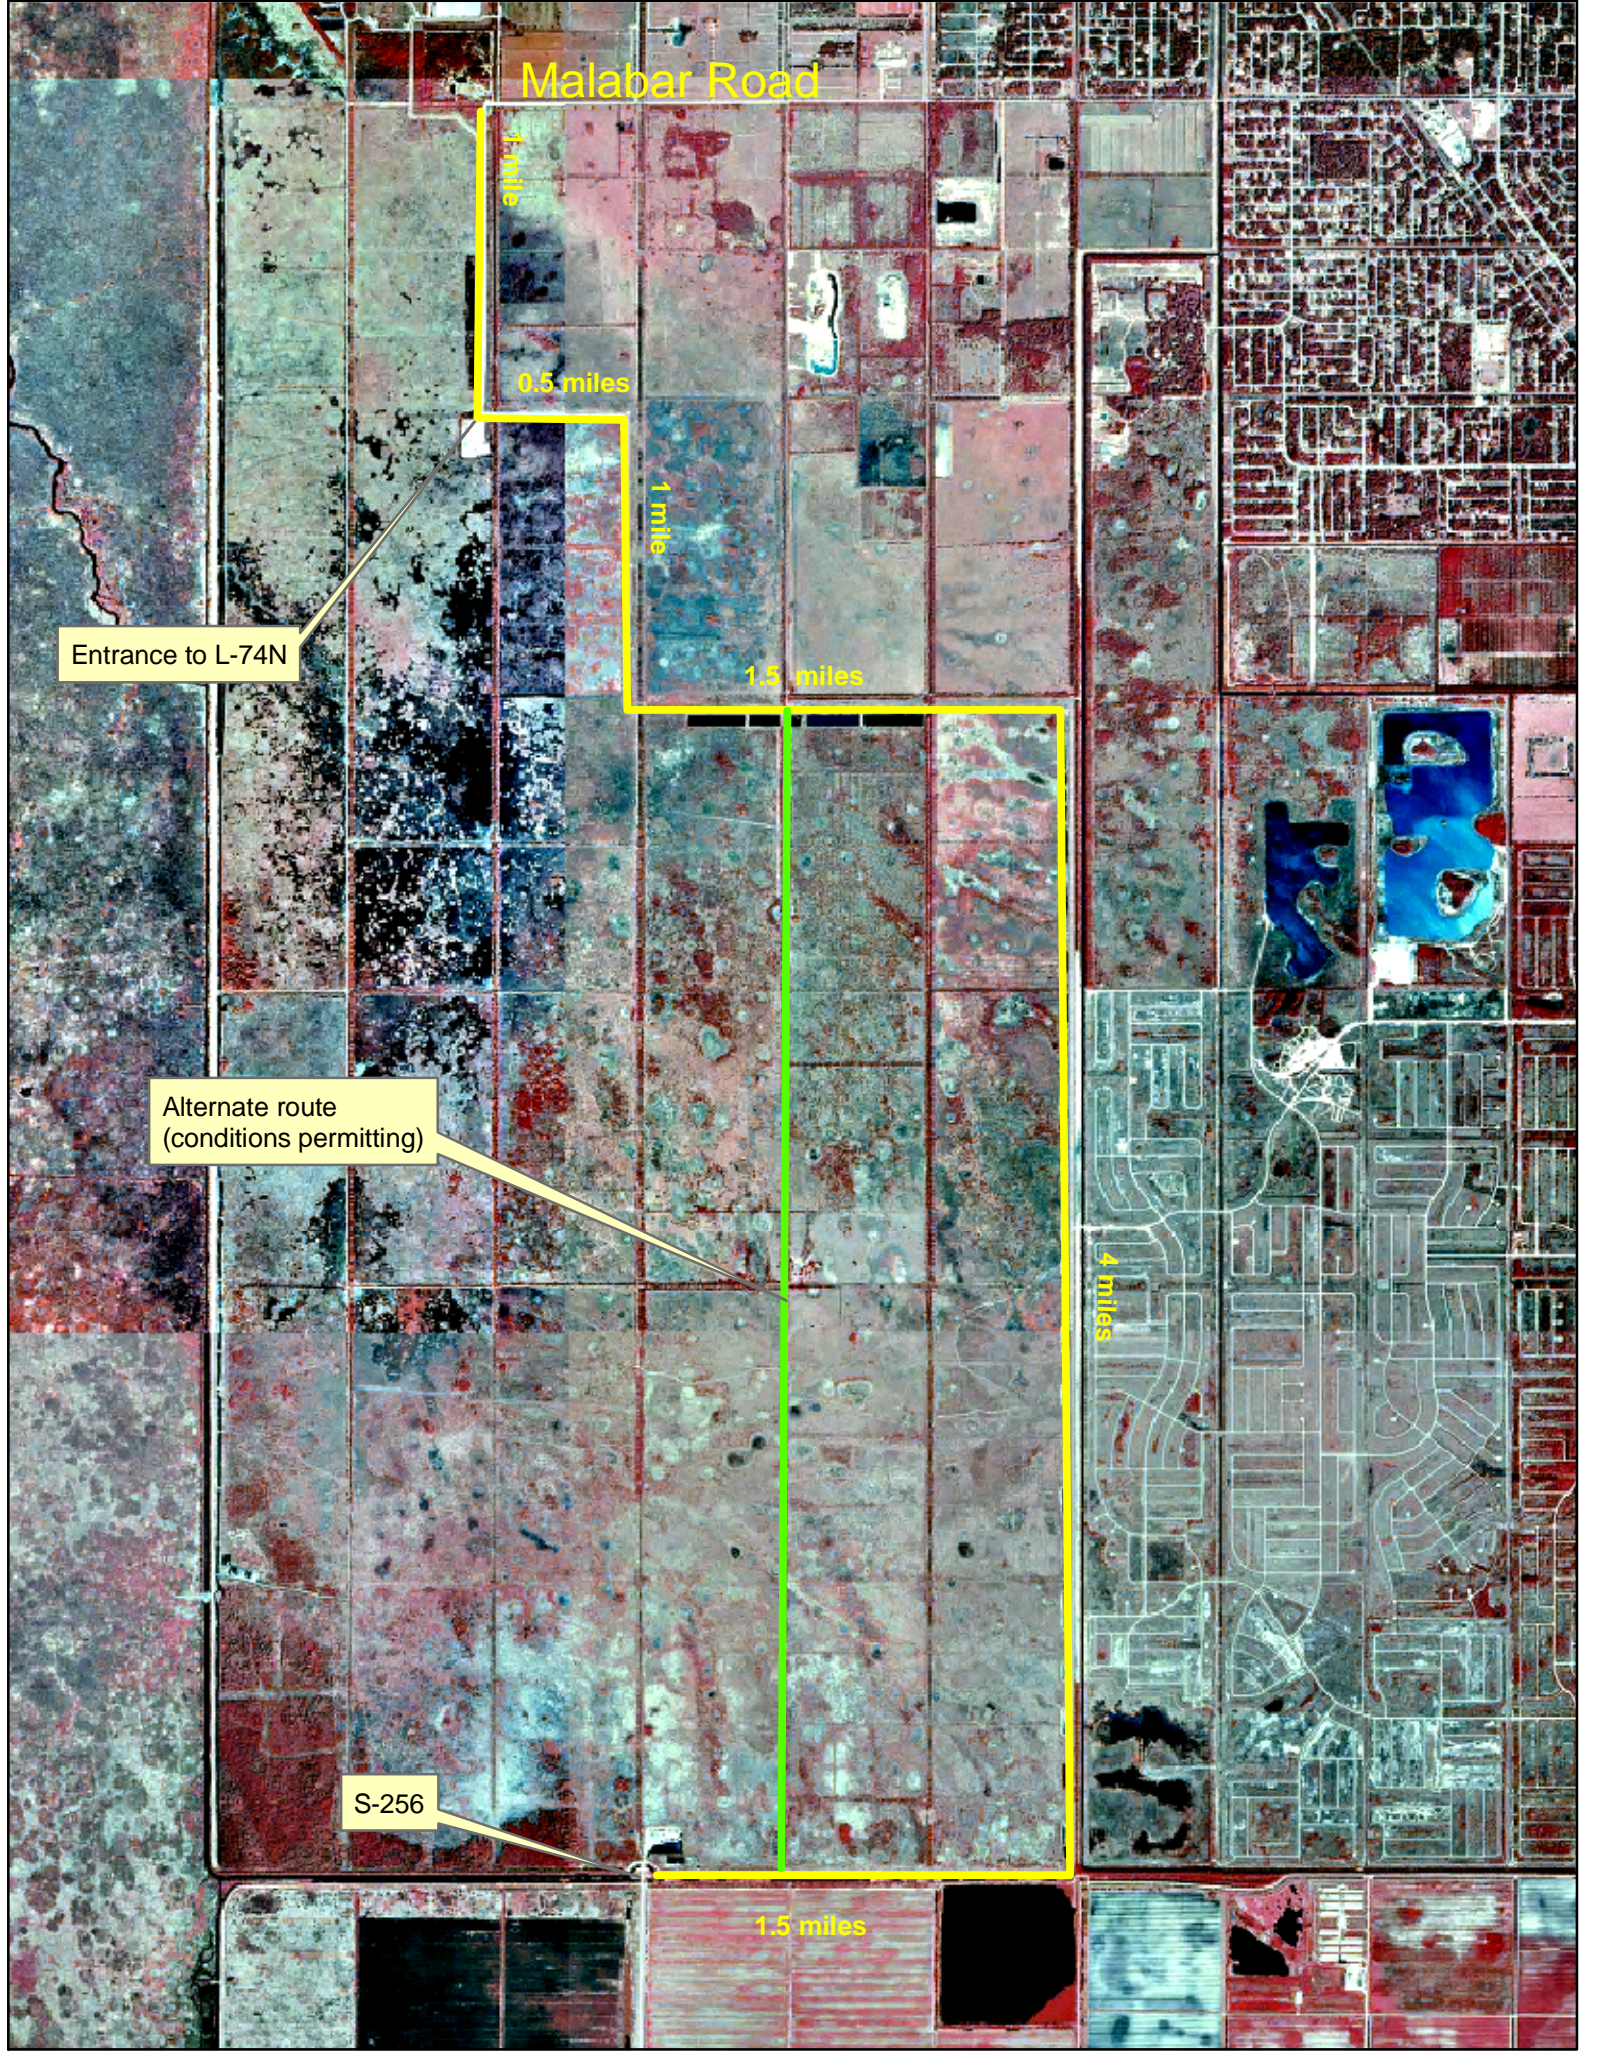

Malabar Road

1 mile

0.5 miles

1 mile

1.5 miles


Entrance to L-74N

Alternate route
(conditions permitting)

S-256

1.5 miles

4 miles

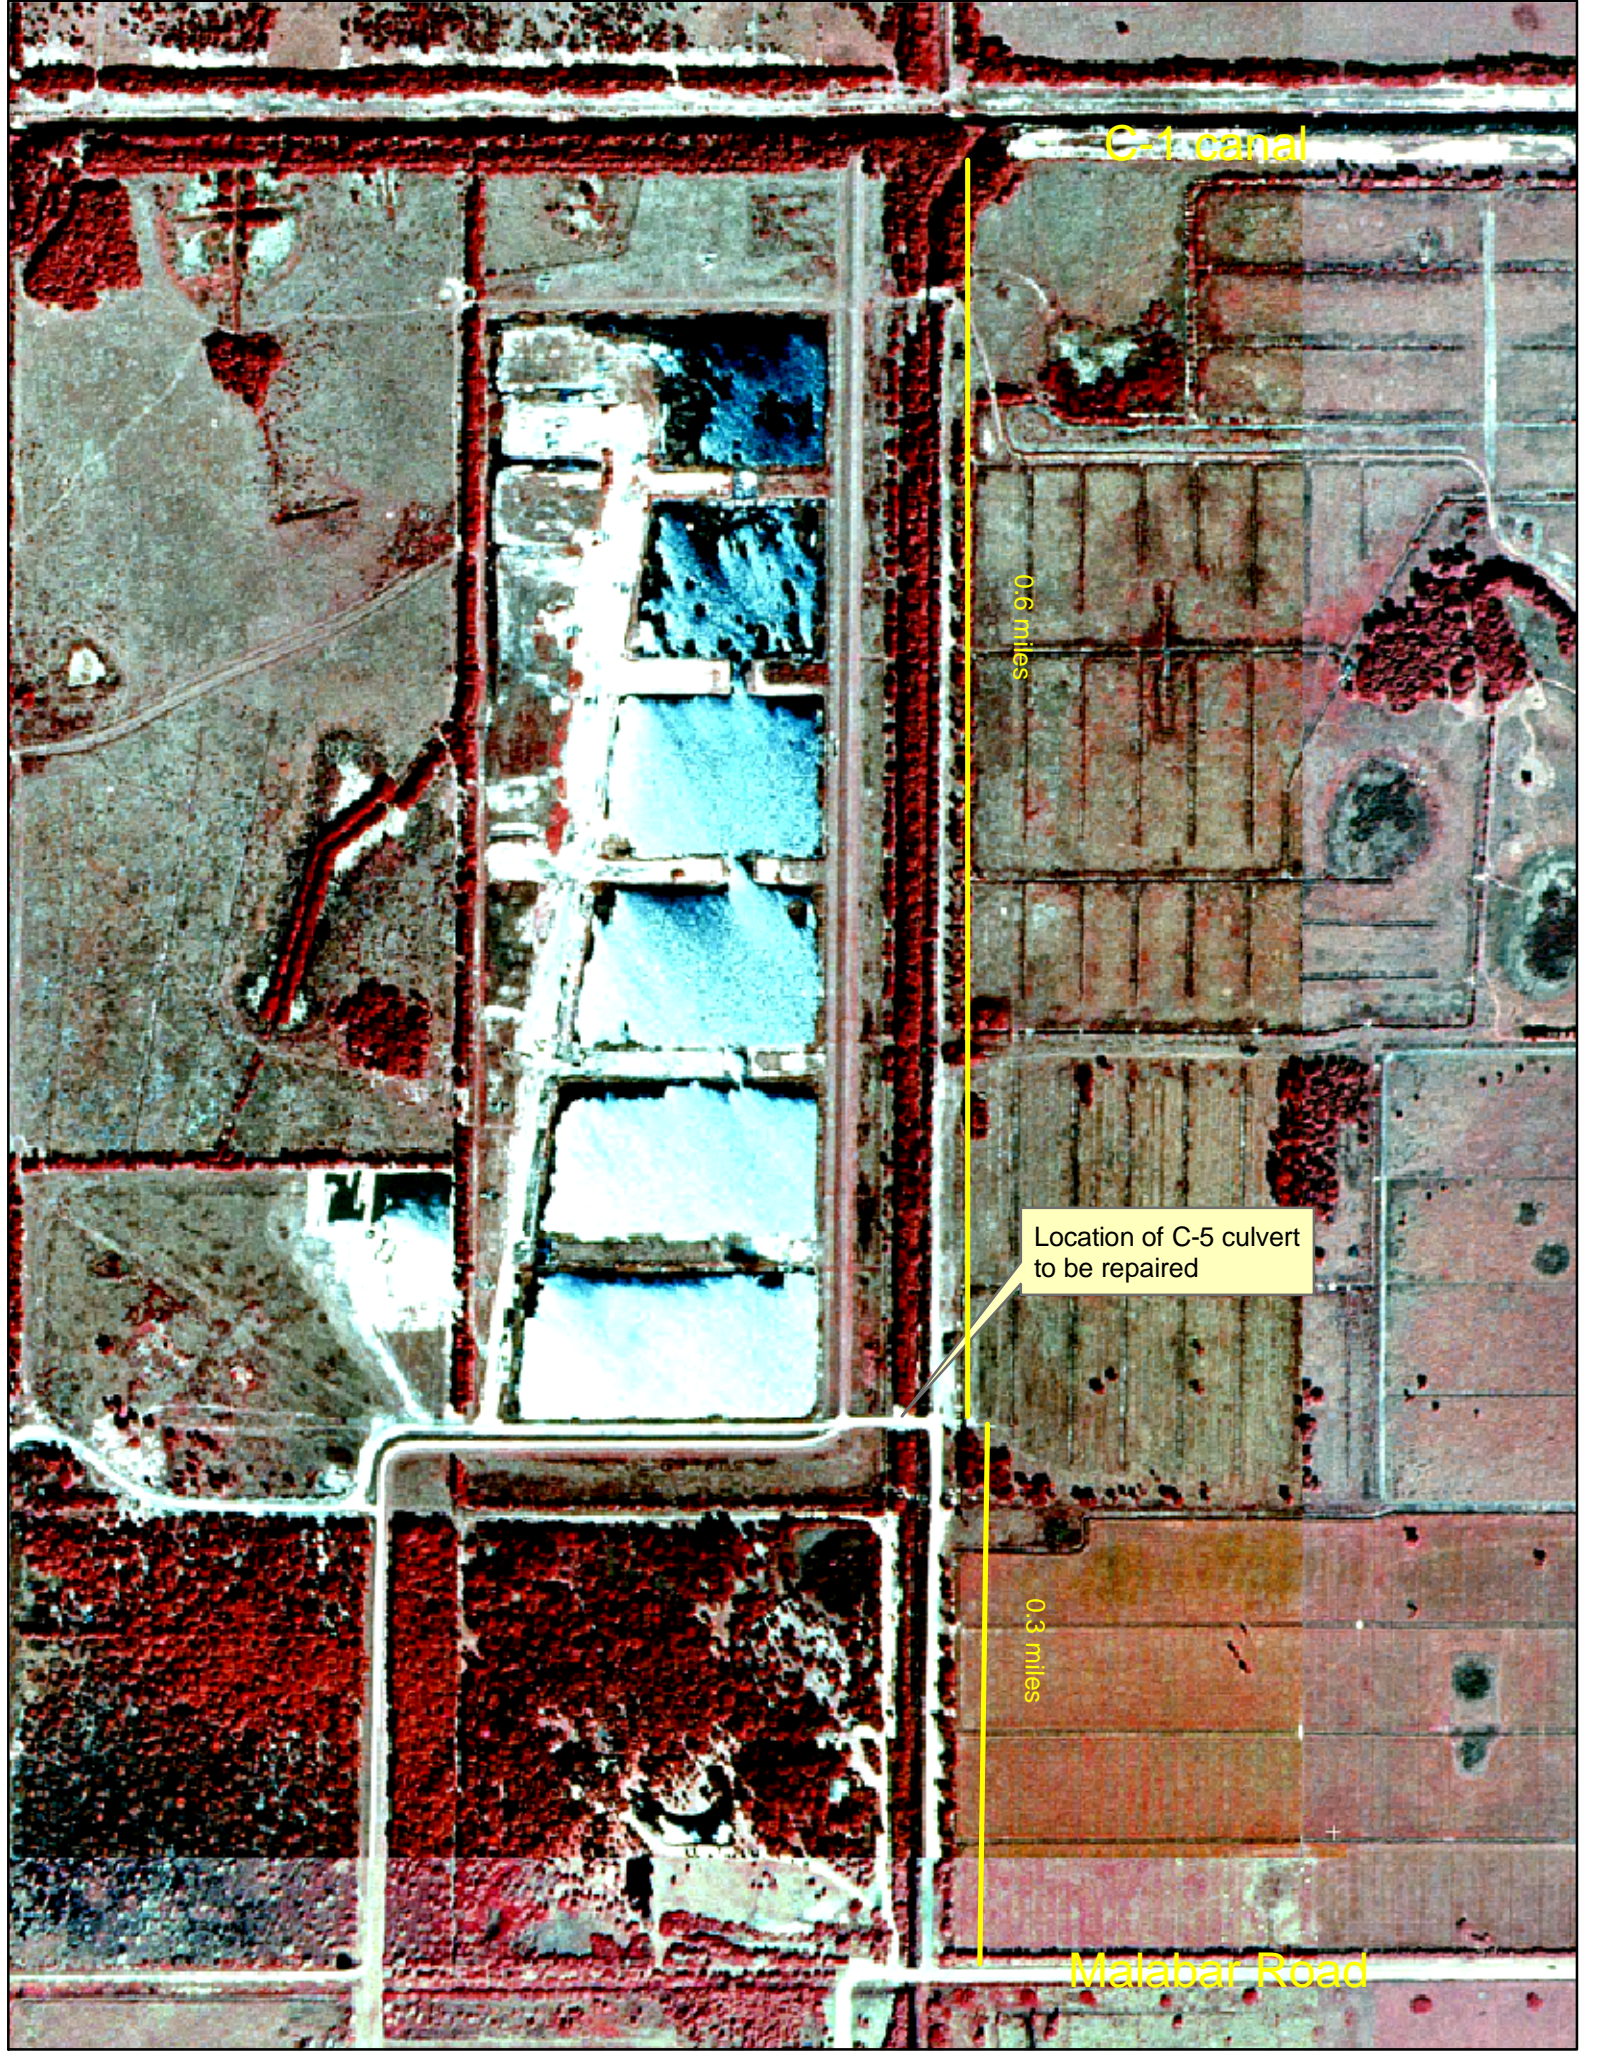


C-1 canal

0.6 miles

Location of C-5 culvert
to be repaired

0.3 miles

Malabar Road

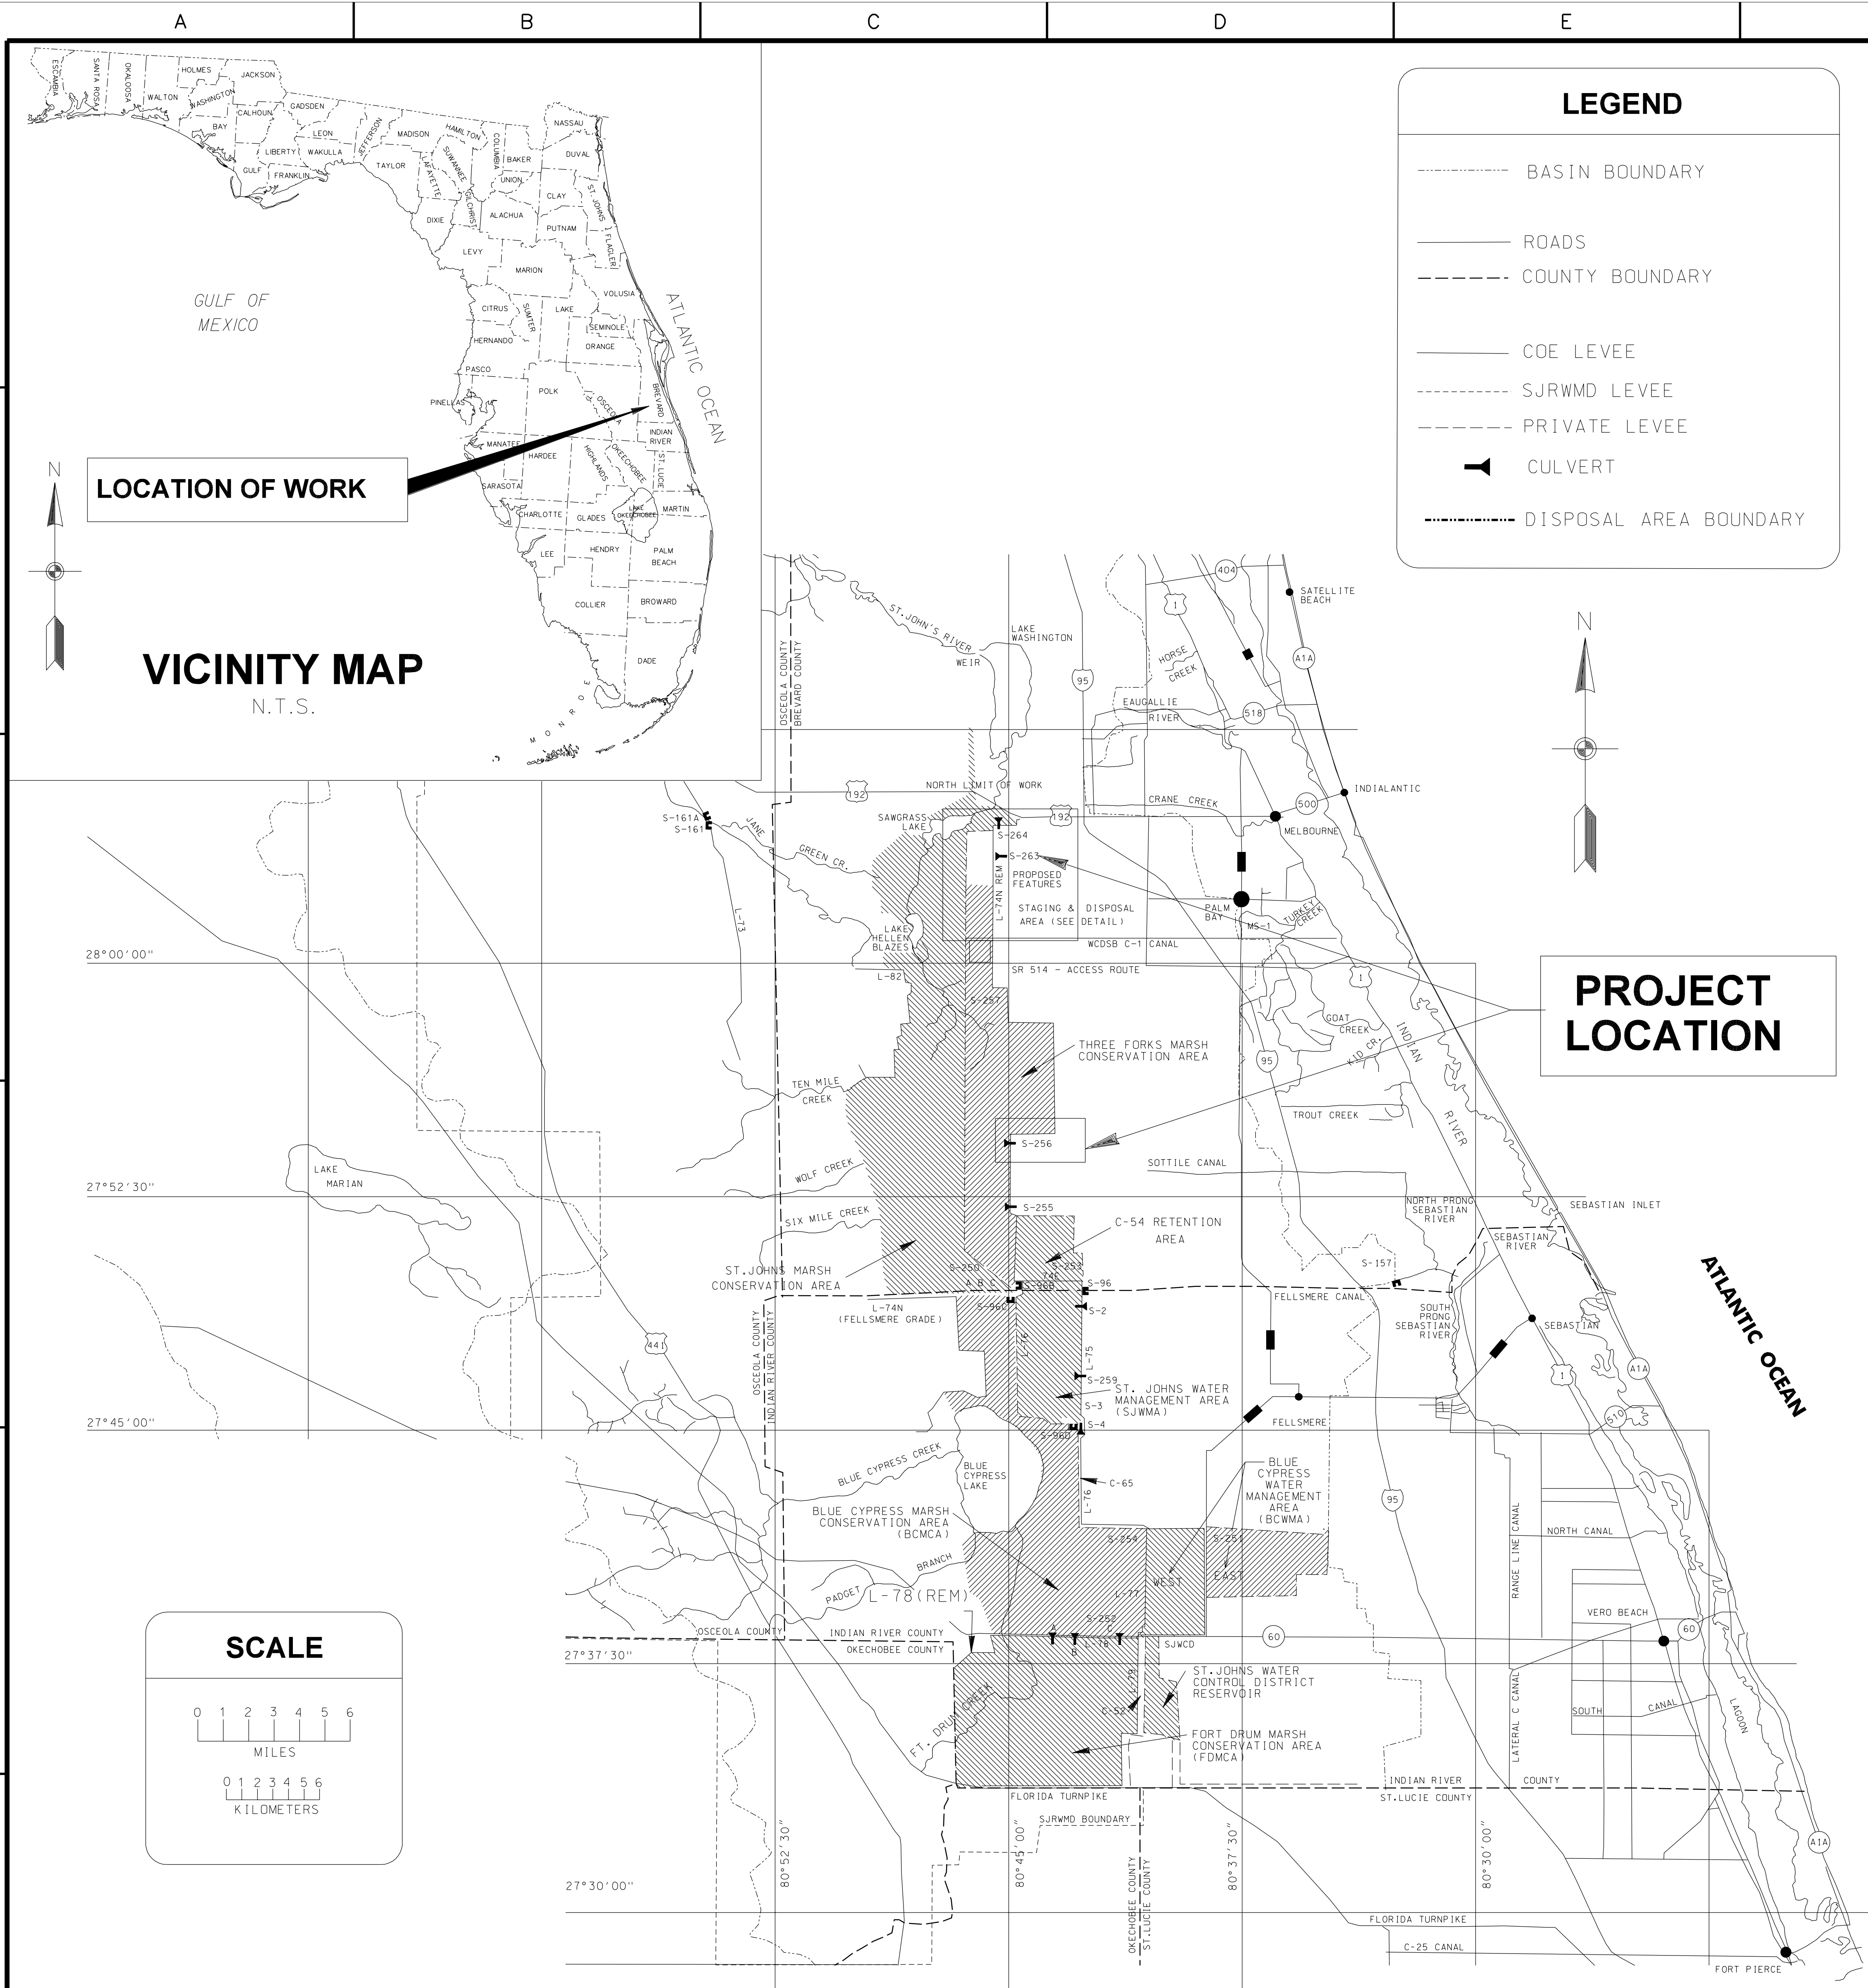

**STAGING & DISPOSAL
AREA DETAIL**

DISPOSAL AREA COORDINATE TABLE

	X	Y
NW	577.367	1.336.251
NE	580.594	1.336.251
SE	580.600	1.332.622
SW	577.374	1.332.622

- NOTES:
1. CONSTRUCTION ACCESS IS RECOMMENDED FROM THE SOUTH LIMIT ALONG STATE ROUTE 514 (MALABAR RD) ALONG EXISTING L74N. CONTRACTOR CAN NEGOTIATE ACCESS ROUTES WITH PRIVATE LANDOWNERS. REFERENCE SECTION 1500 FOR ACCESS/HAUL ROADS REQUIREMENTS.
 2. ACCESS TO S-256: FROM WEST TERMINUS OF STATE ROUTE 514 (MALABAR RD), DRIVE SOUTH APPROXIMATELY 1 MILE TO L-74N ENTRANCE. DRIVE EAST THROUGH GATE ONTO L-74 AND CONTINUE FOR 0.5 MILES, THEN SOUTH APPROXIMATELY 1 MILE, THEN EAST APPROXIMATELY 1.5 MILES, THEN SOUTH APPROXIMATELY 4 MILES, THEN WEST 1.5 MILES TO S-256.
 3. FOR FURTHER CLARIFICATION ON LOCATION OF STRUCTURES, SEE SECTION 01110, SUMMARY OF WORK, APPENDIX "A".

US Army Corps of Engineers
Jacksonville District

**SAFETY ON THIS JOB
DEPENDS ON YOU**

REVISOR TO ACCOMPANY AMENDMENT #0001

Zone

Symbol

No.

DESCRIPTION

APPROVED

DESIGNED BY: W912P-04-B-0008

FILE NAME: S20002001

REFERENCE FILE: S20002001

SCALE: AS SHOWN

DATE: JUNE 1999

FILE NO. 490-37,843

CENTRAL AND SOUTHERN FLORIDA PROJECT
UPPER ST. JOHNS RIVER BASIN
LEVEE 74N (REMAINDER),
STRUCTURE 263, STRUCTURE 264
AND STRUCTURE 256 REPAIRS

GENERAL
PROJECT MAP AND VICINITY MAP

DRAWING NO.
1/2